

**Notes**  
 ALL DRAWINGS AND WRITTEN MATERIALS APPEARING HEREIN CONSTITUTE ORIGINAL AND UNPUBLISHED WORK OF THE ARCHITECT. THE REPRODUCTION OF THIS DRAWING FOR THE PURPOSE OF COPYING THIS WORK OR REVISION SAID DRAWING SHALL BE CONSIDERED A VIOLATION OF BOTH THE PROFESSIONAL CODE OF ETHICS AND A THEFT OF COMPANY ASSETS, BOTH OF WHICH SHALL BE PERSECUTED TO THE FULLEST EXTENT OF THE CURRENT STATUTES.

No.	Revisions/Submissions	Date

Key Plan

Project HOME ADDITION Project No. 19049

Location 86 PARKER AVENUE - DEAL, NJ

Project Title  
**HARARY RESIDENCE**

Drawing Title  
**FIRST FLOOR PLAN**

Approvals \_\_\_\_\_ Date \_\_\_\_\_  
 \_\_\_\_\_  
 \_\_\_\_\_



Drawn By \_\_\_\_\_ Date 4/6/22

Checked By \_\_\_\_\_ Scale 1/4" = 1'-0"

CAD File \_\_\_\_\_

Seal \_\_\_\_\_ Drawing No. \_\_\_\_\_

**A-1**

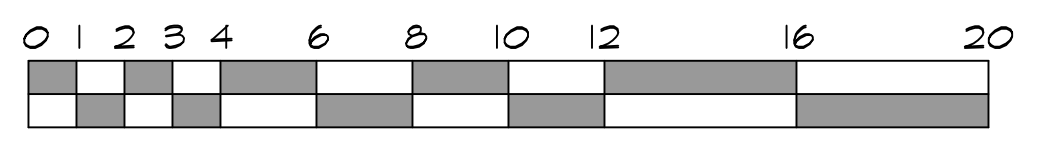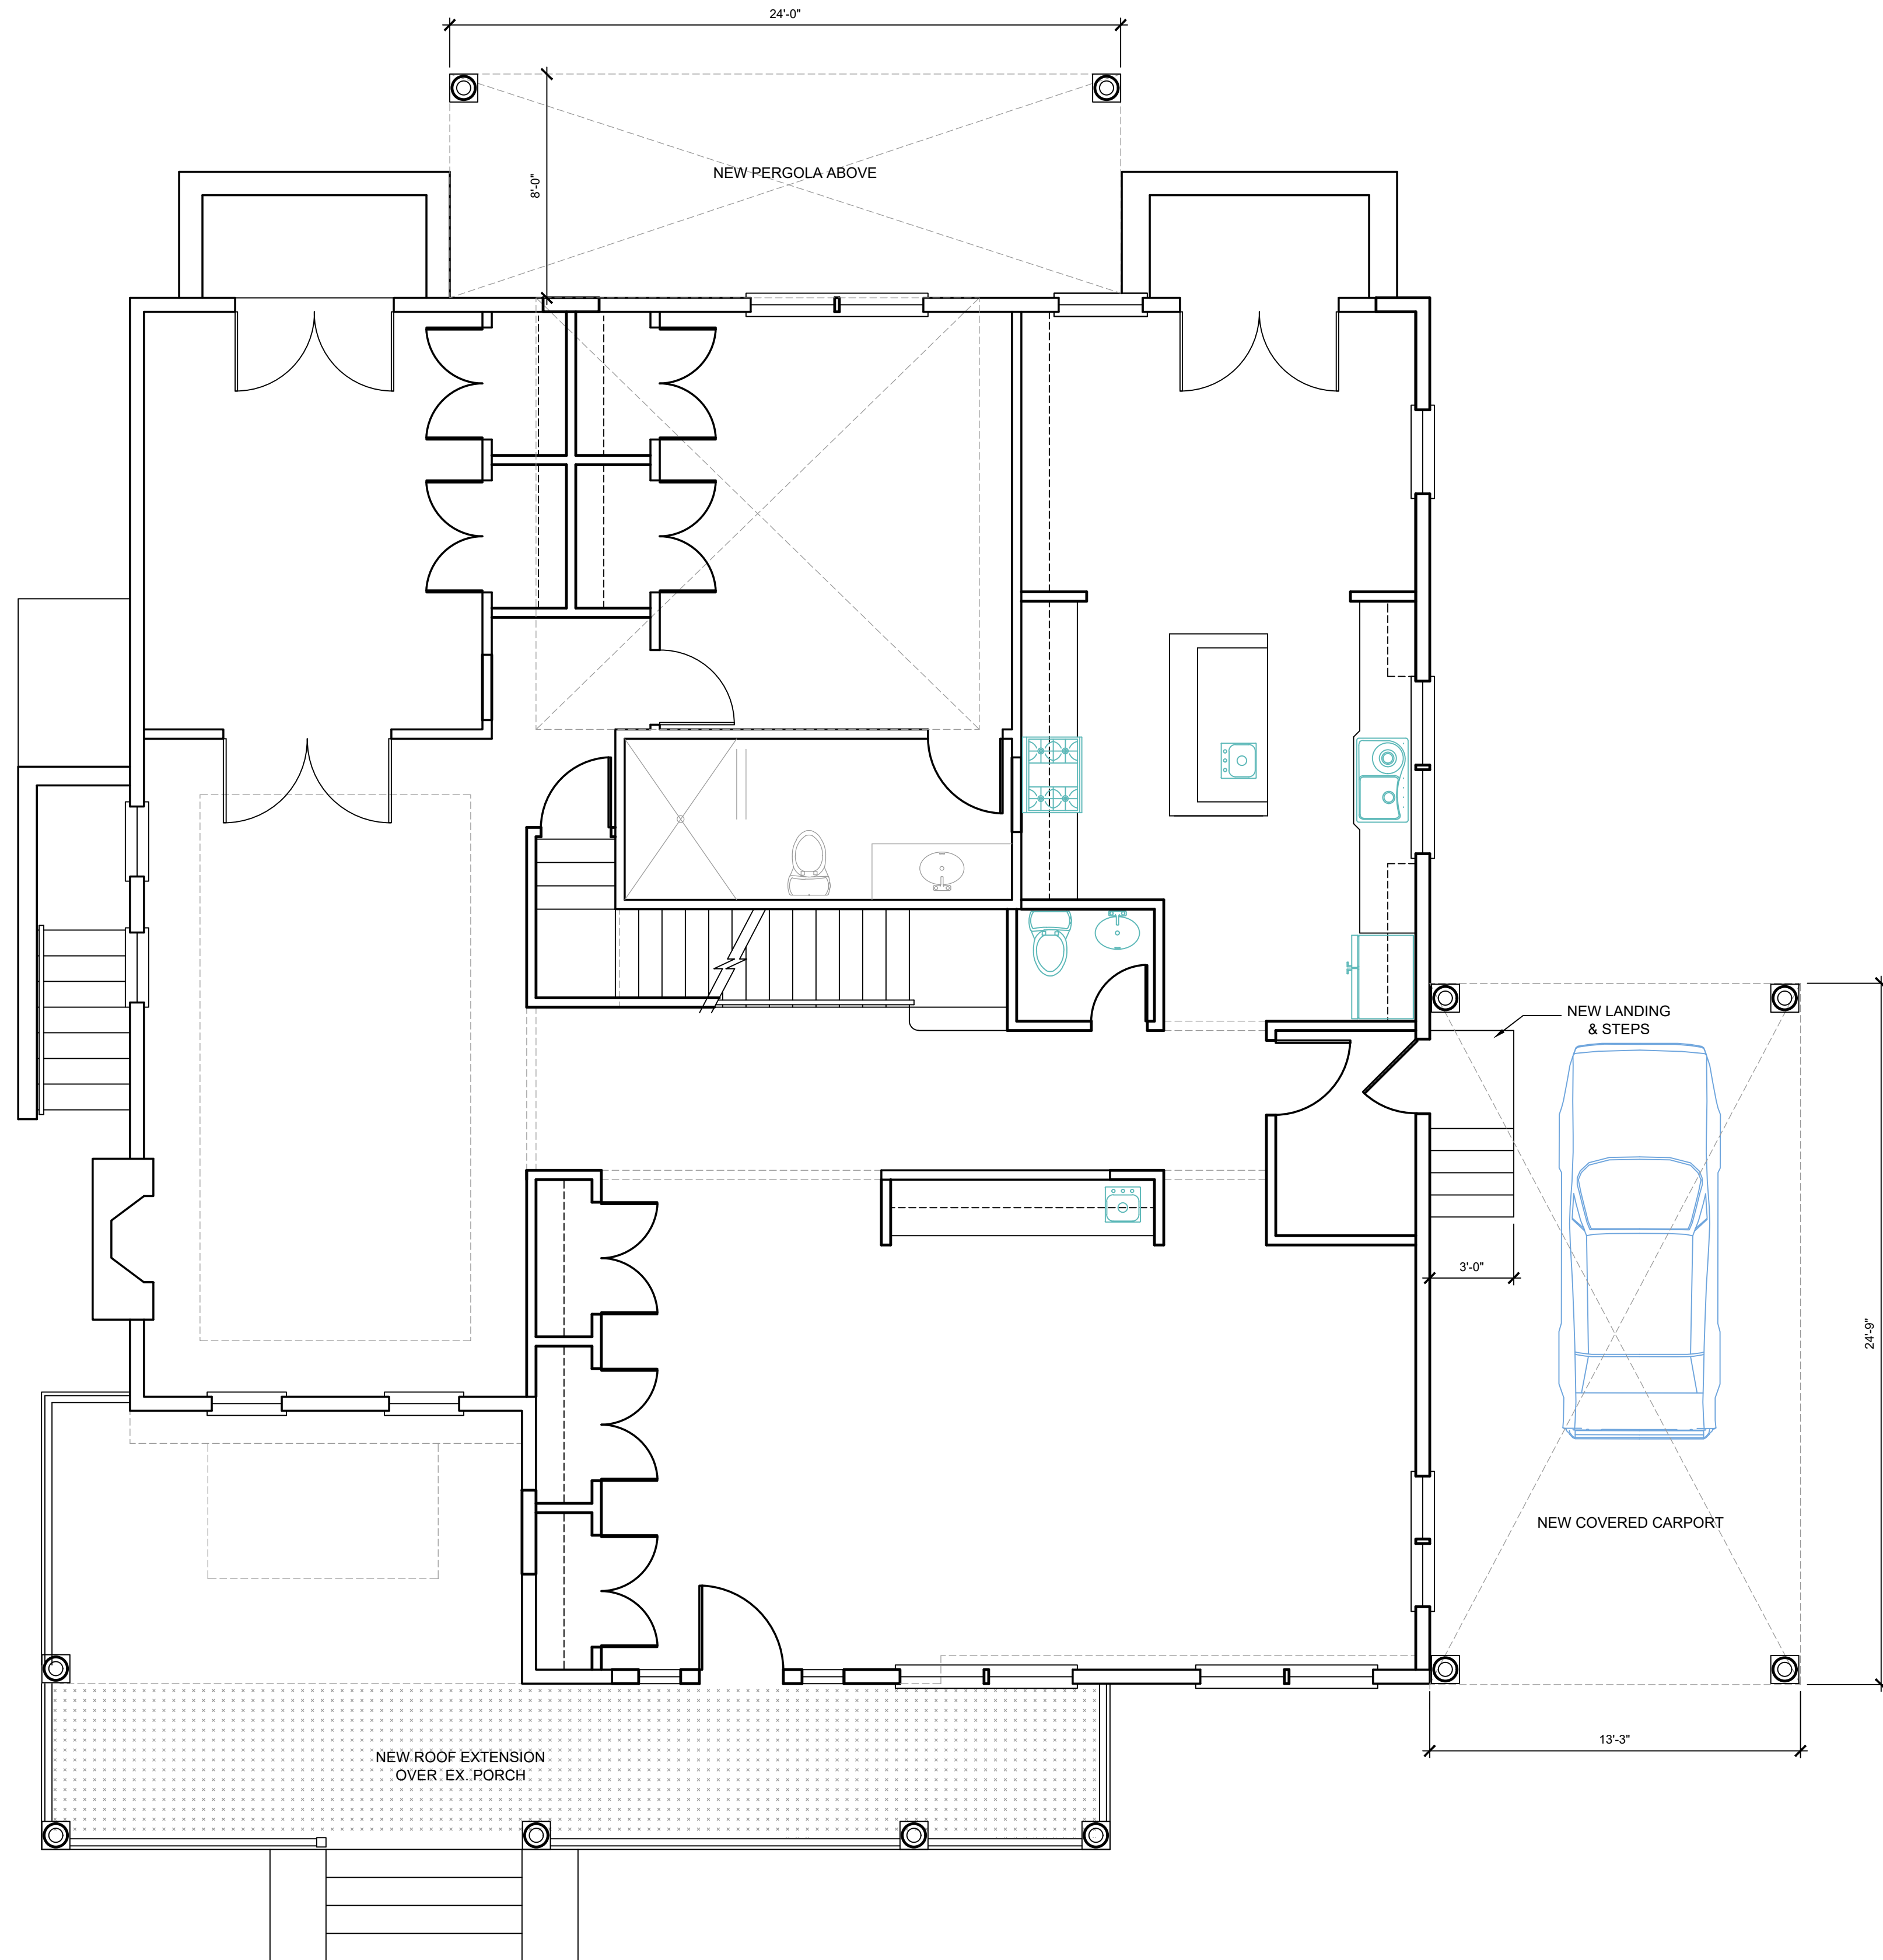

**Notes**  
 ALL DRAWINGS AND WRITTEN MATERIALS APPEARING HEREIN CONSTITUTE ORIGINAL AND UNPUBLISHED WORK OF THE ARCHITECT. THE REPRODUCTION OF THIS DRAWING FOR THE PURPOSE OF COPYING THIS WORK OR REVISING SAID DRAWING SHALL BE CONSIDERED A VIOLATION OF BOTH THE PROFESSIONAL CODE OF ETHICS AND A THEFT OF COMPANY ASSETS, BOTH OF WHICH SHALL BE PERSECUTED TO THE FULLEST EXTENT OF THE CURRENT STATUTES.



No.	Revisions/Submissions	Date

Key Plan

Project HOME ADDITION Project No. 19049

Location 86 PARKER AVENUE - DEAL, NJ

Project Title HARARY RESIDENCE

Drawing Title SECOND FLOOR PLAN

Approvals \_\_\_\_\_ Date \_\_\_\_\_  
 \_\_\_\_\_  
 \_\_\_\_\_

Drawn By \_\_\_\_\_ Date 4/6/22

Checked By \_\_\_\_\_ Scale 1/4" = 1'-0"

CAD File \_\_\_\_\_

Seal \_\_\_\_\_ Drawing No. \_\_\_\_\_

**Notes**  
 ALL DRAWINGS AND WRITTEN MATERIALS APPEARING HEREIN CONSTITUTE ORIGINAL AND UNPUBLISHED WORK OF THE ARCHITECT. THE REPRODUCTION OF THIS DRAWING FOR THE PURPOSE OF COPYING THIS WORK OR REVISING SAID DRAWING SHALL BE CONSIDERED A VIOLATION OF BOTH THE PROFESSIONAL CODE OF ETHICS AND A THEFT OF COMPANY ASSETS, BOTH OF WHICH SHALL BE PERSECUTED TO THE FULLEST EXTENT OF THE CURRENT STATUTES.

No.	Revisions/Submissions	Date

Key Plan

Project HOME ADDITION Project No. 19049

Location 86 PARKER AVENUE - DEAL, NJ

Project Title HARARY RESIDENCE

Drawing Title ELEVATIONS

Approvals \_\_\_\_\_ Date \_\_\_\_\_

Drawn By \_\_\_\_\_ Date 4/6/22

Checked By \_\_\_\_\_ Scale 1/4" = 1'-0"

CAD File \_\_\_\_\_

Seal \_\_\_\_\_ Drawing No. \_\_\_\_\_



**FRONT (NORTH) ELEVATION**

SCALE: 1/4" = 1'-0"



**REAR (SOUTH) ELEVATION**

SCALE: 1/4" = 1'-0"

**Notes**  
 ALL DRAWINGS AND WRITTEN MATERIALS APPEARING HEREIN CONSTITUTE ORIGINAL AND UNPUBLISHED WORK OF THE ARCHITECT. THE REPRODUCTION OF THIS DRAWING FOR THE PURPOSE OF COPYING THIS WORK OR REVISION SAID DRAWING SHALL BE CONSIDERED A VIOLATION OF BOTH THE PROFESSIONAL CODE OF ETHICS AND A THEFT OF COMPANY ASSETS, BOTH OF WHICH SHALL BE PERSECUTED TO THE FULLEST EXTENT OF THE CURRENT STATUTES.

No.	Revisions/Submissions	Date

Key Plan

Project HOME ADDITION Project No. 19049

Location 86 PARKER AVENUE - DEAL, NJ

Project Title  
**HARARY RESIDENCE**

Drawing Title  
**ELEVATIONS**

Approvals \_\_\_\_\_ Date \_\_\_\_\_  
 \_\_\_\_\_  
 \_\_\_\_\_

Drawn By \_\_\_\_\_ Date 4/6/22

Checked By \_\_\_\_\_ Scale 1/4" = 1'-0"

CAD File \_\_\_\_\_

Seal \_\_\_\_\_ Drawing No. \_\_\_\_\_



**SIDE (WEST) ELEVATION**

SCALE: 1/4" = 1'-0"



**SIDE (EAST) ELEVATION**

SCALE: 1/4" = 1'-0"

